




PLAN
TOP SLAB
N.T.S.

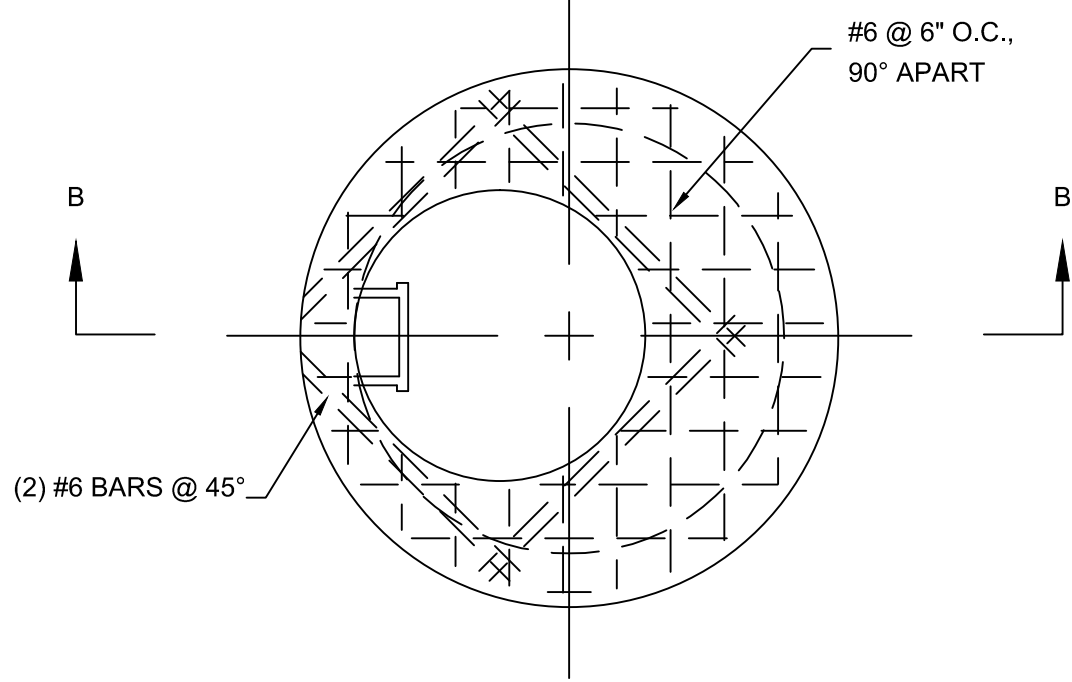

PLAN
TOP SLAB
N.T.S.

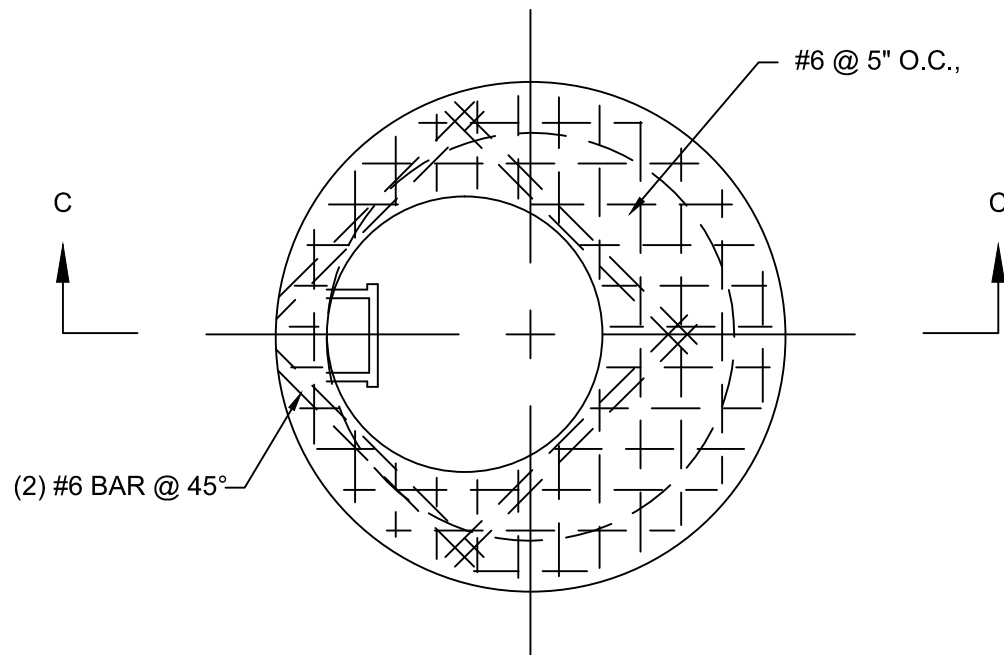

PLAN
TOP SLAB
N.T.S.

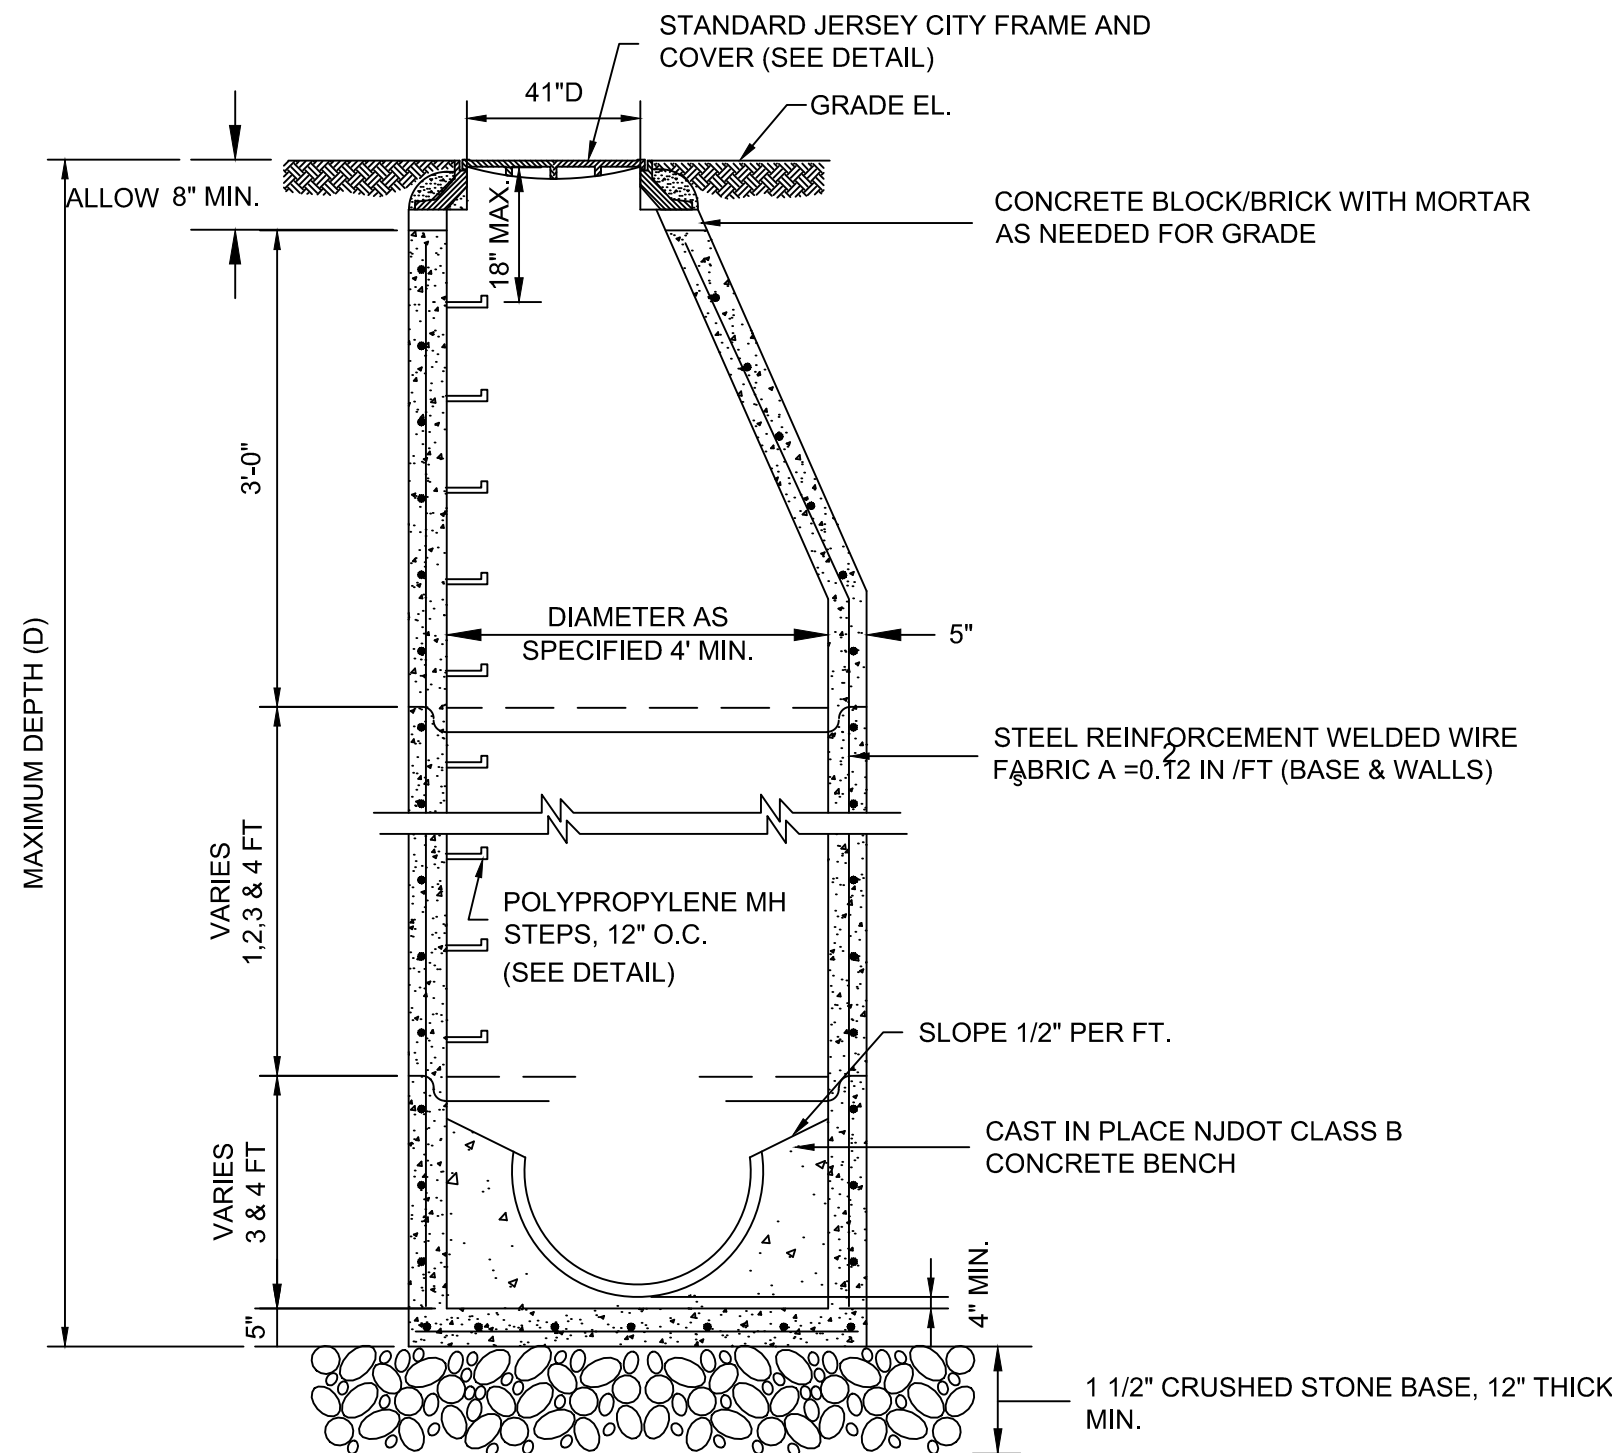


CONSTRUCTION NOTES:

1. PRECAST MANHOLE TO BE IN ACCORDANCE WITH LATEST ASTM DESIGNATION C-478, MINIMUM COMPRESSION STRENGTH TO BE 4000 PSI
2. FLEXIBLE RUBBER BOOT SHALL BE USED FOR CONNECTION OF PVC PIPE TO MANHOLE

SECTION A-A

PRECAST SANITARY MANHOLE TYPE 'A'

N.T.S.

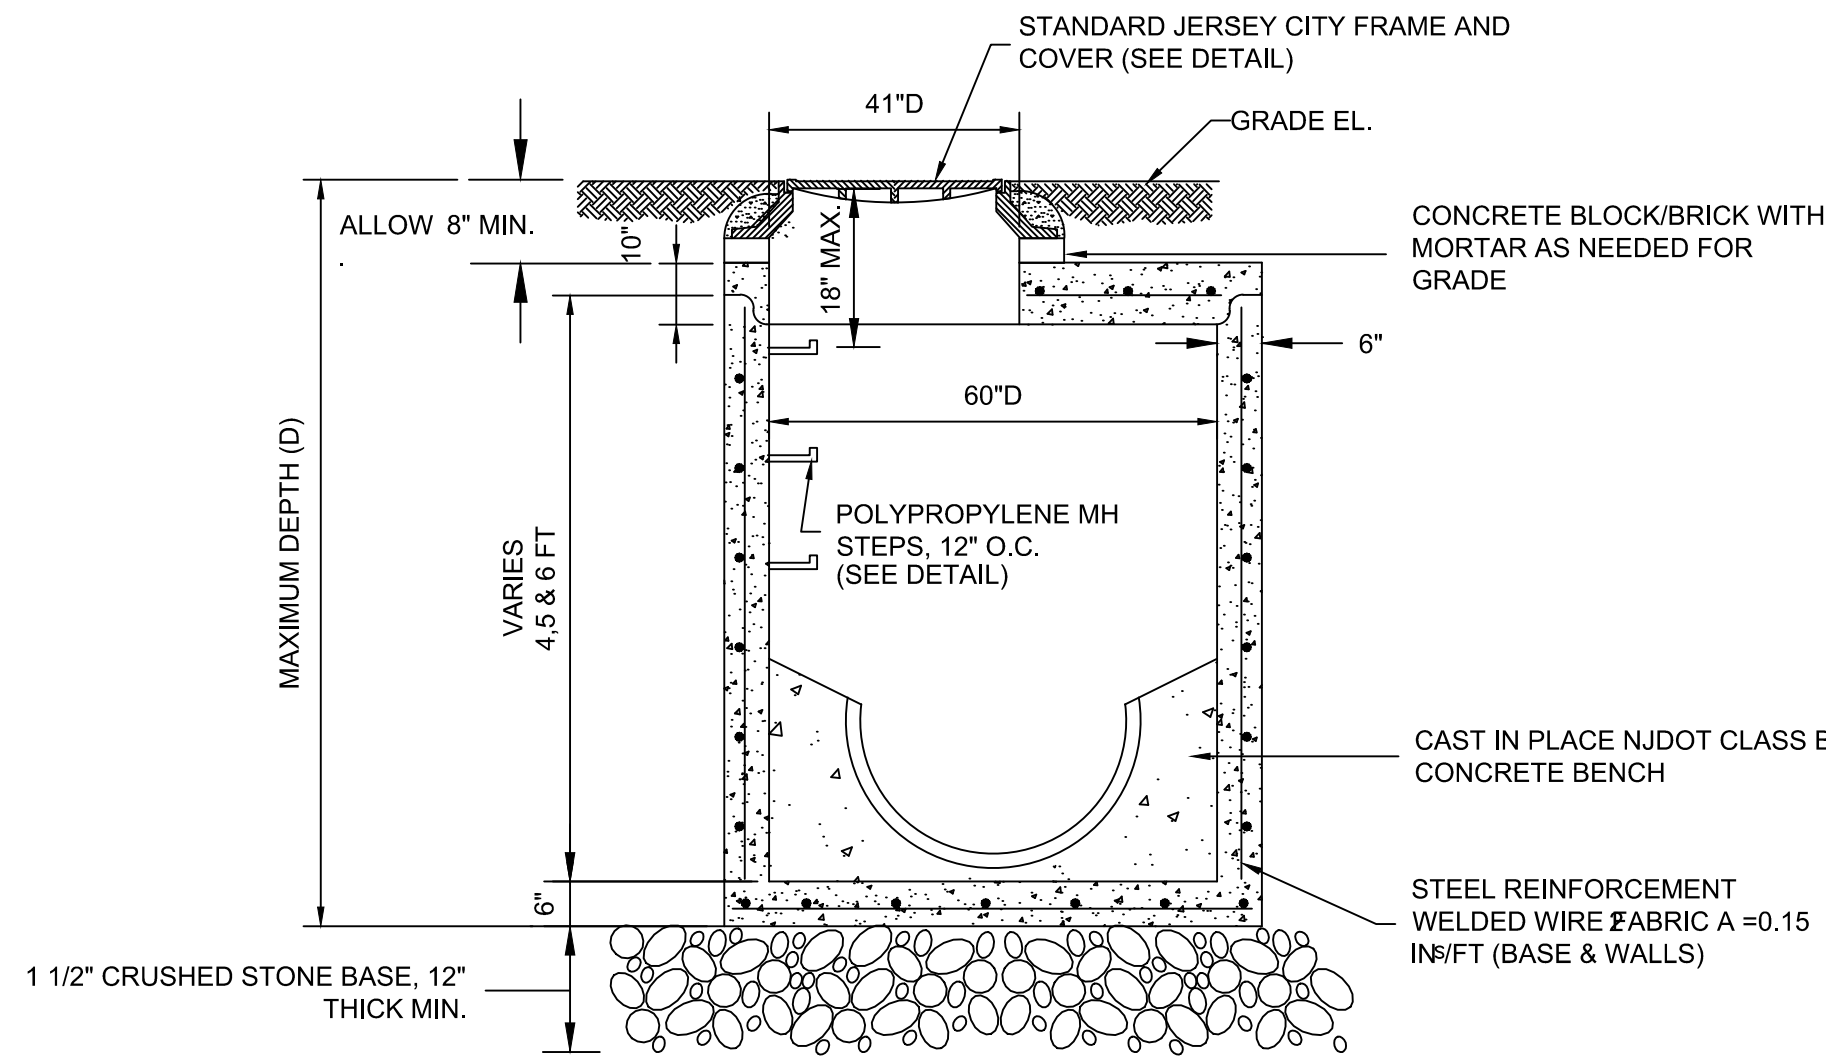


CONSTRUCTION NOTES:

1. PRECAST MANHOLE TO BE IN ACCORDANCE WITH LATEST ASTM DESIGNATION C-478, MINIMUM COMPRESSION STRENGTH TO BE 4000 PSI
2. FLEXIBLE RUBBER BOOT SHALL BE USED FOR CONNECTION OF PVC PIPE TO MANHOLE

SECTION B-B

PRECAST SANITARY MANHOLE TYPE 'B'

N.T.S.

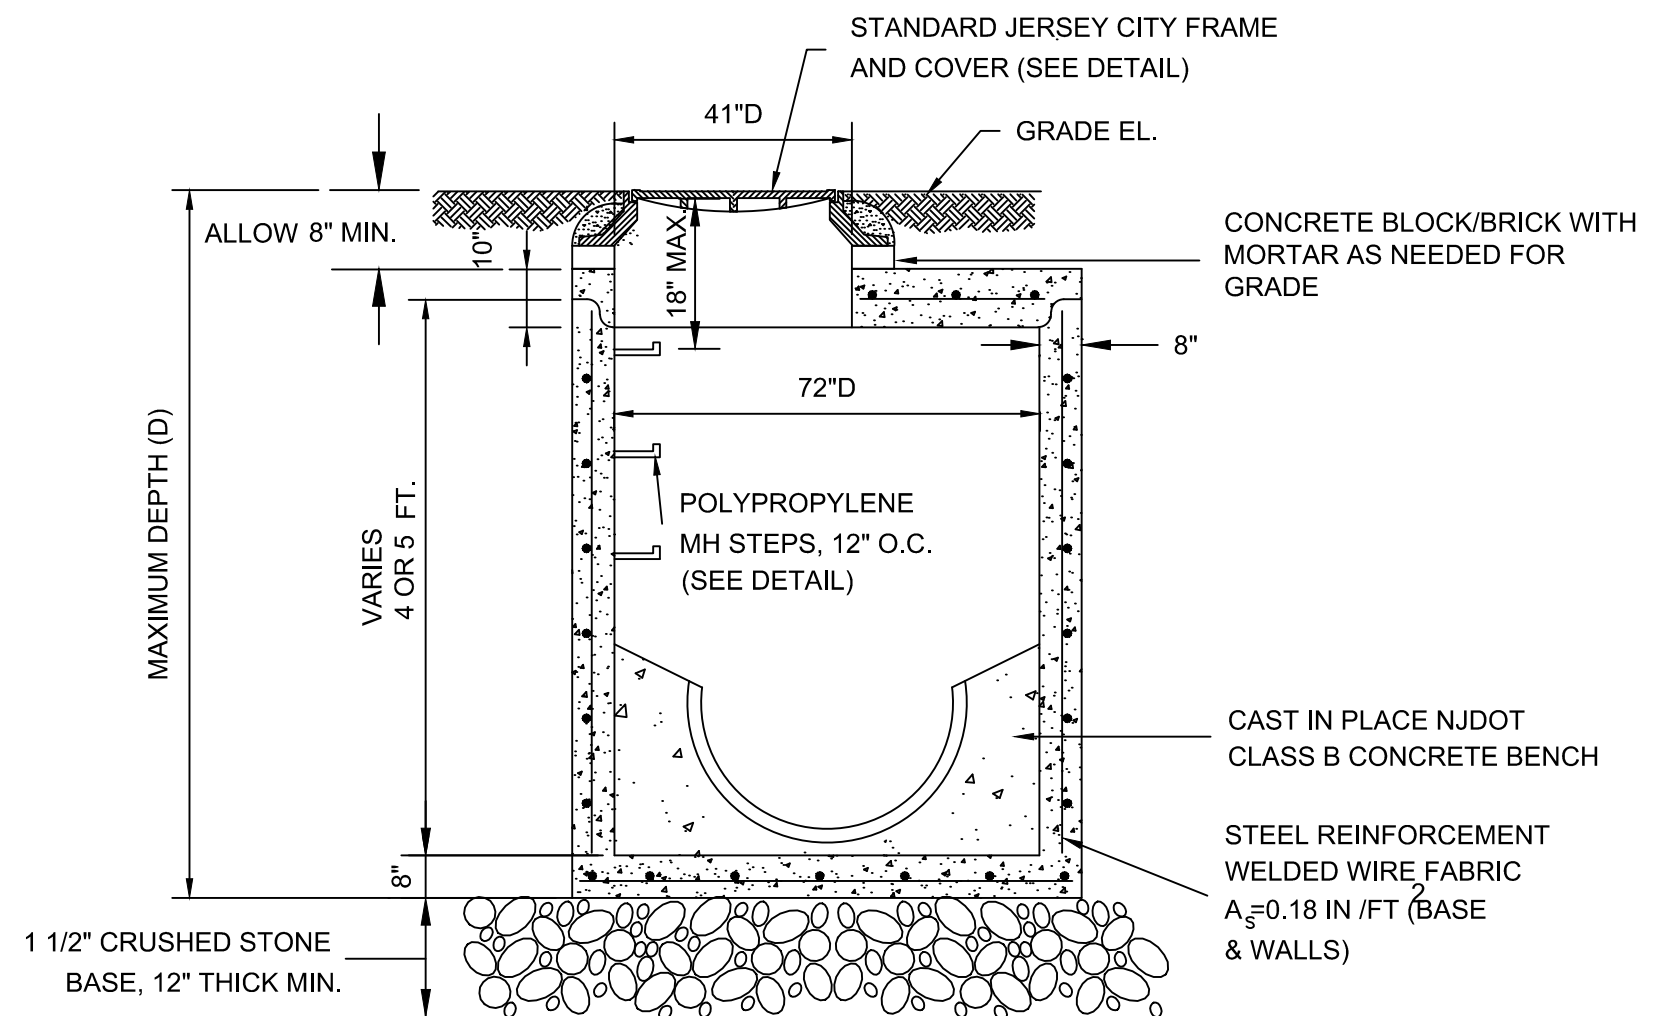

CONSTRUCTION NOTES:

1. PRECAST MANHOLE TO BE IN ACCORDANCE WITH LATEST ASTM DESIGNATION C-478, MINIMUM COMPRESSION STRENGTH TO BE 4000 PSI
2. FLEXIBLE RUBBER BOOT SHALL BE USED FOR CONNECTION OF PVC PIPE TO MANHOLE

SECTION C-C

PRECAST SANITARY MANHOLE TYPE 'C'

N.T.S.

City of Jersey City
Division of Architecture, Engineering,
Traffic and Transportation

13-15 LINDEN AVE. EAST
JERSEY CITY, NEW JERSEY 07305
(201) 547-4412



1	Director Name Changed	6/10
NO.	REVISIONS	DATE

CITY OF JERSEY CITY

STANDARDS

NO.	REVISIONS	DATE

Precast Shallow Manholes		
DRAWN BY	DESIGNED BY	CHECKED BY
PROJECT NO.	CADD FILE	SCALE

DRAWING
SHEET
4 17